





APPLE BAY - CONCEPT PLANS

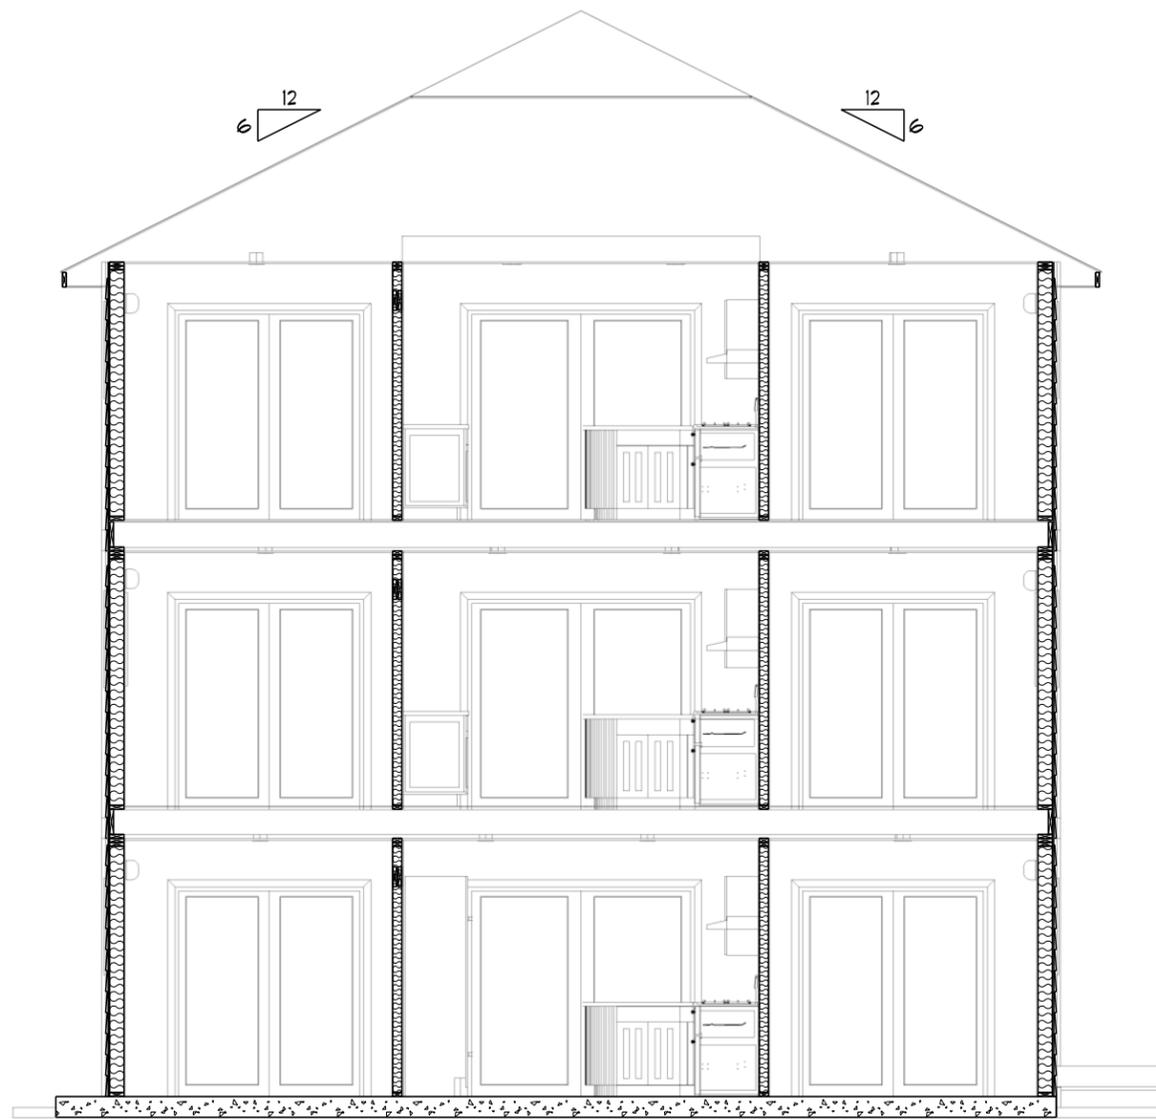

A
32

CROSS SECTION A


SCALE: 0.1719" = 1'-0"

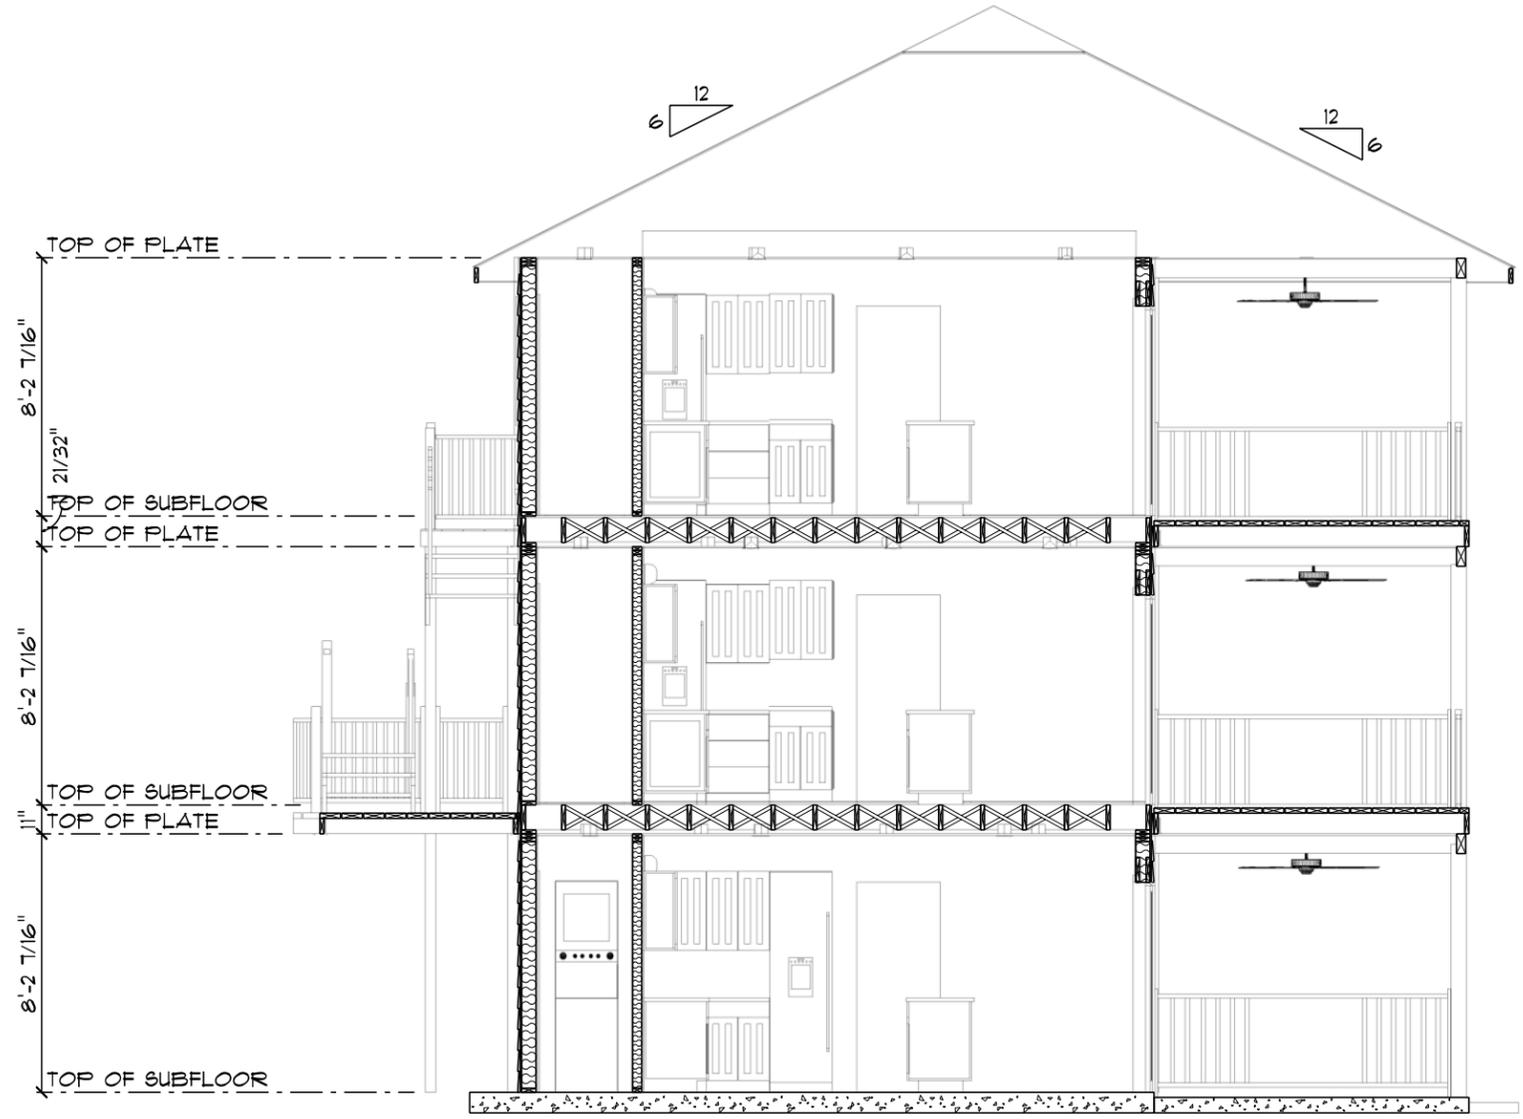

B
32


CROSS SECTION B

SCALE: 0.1719" = 1'-0"

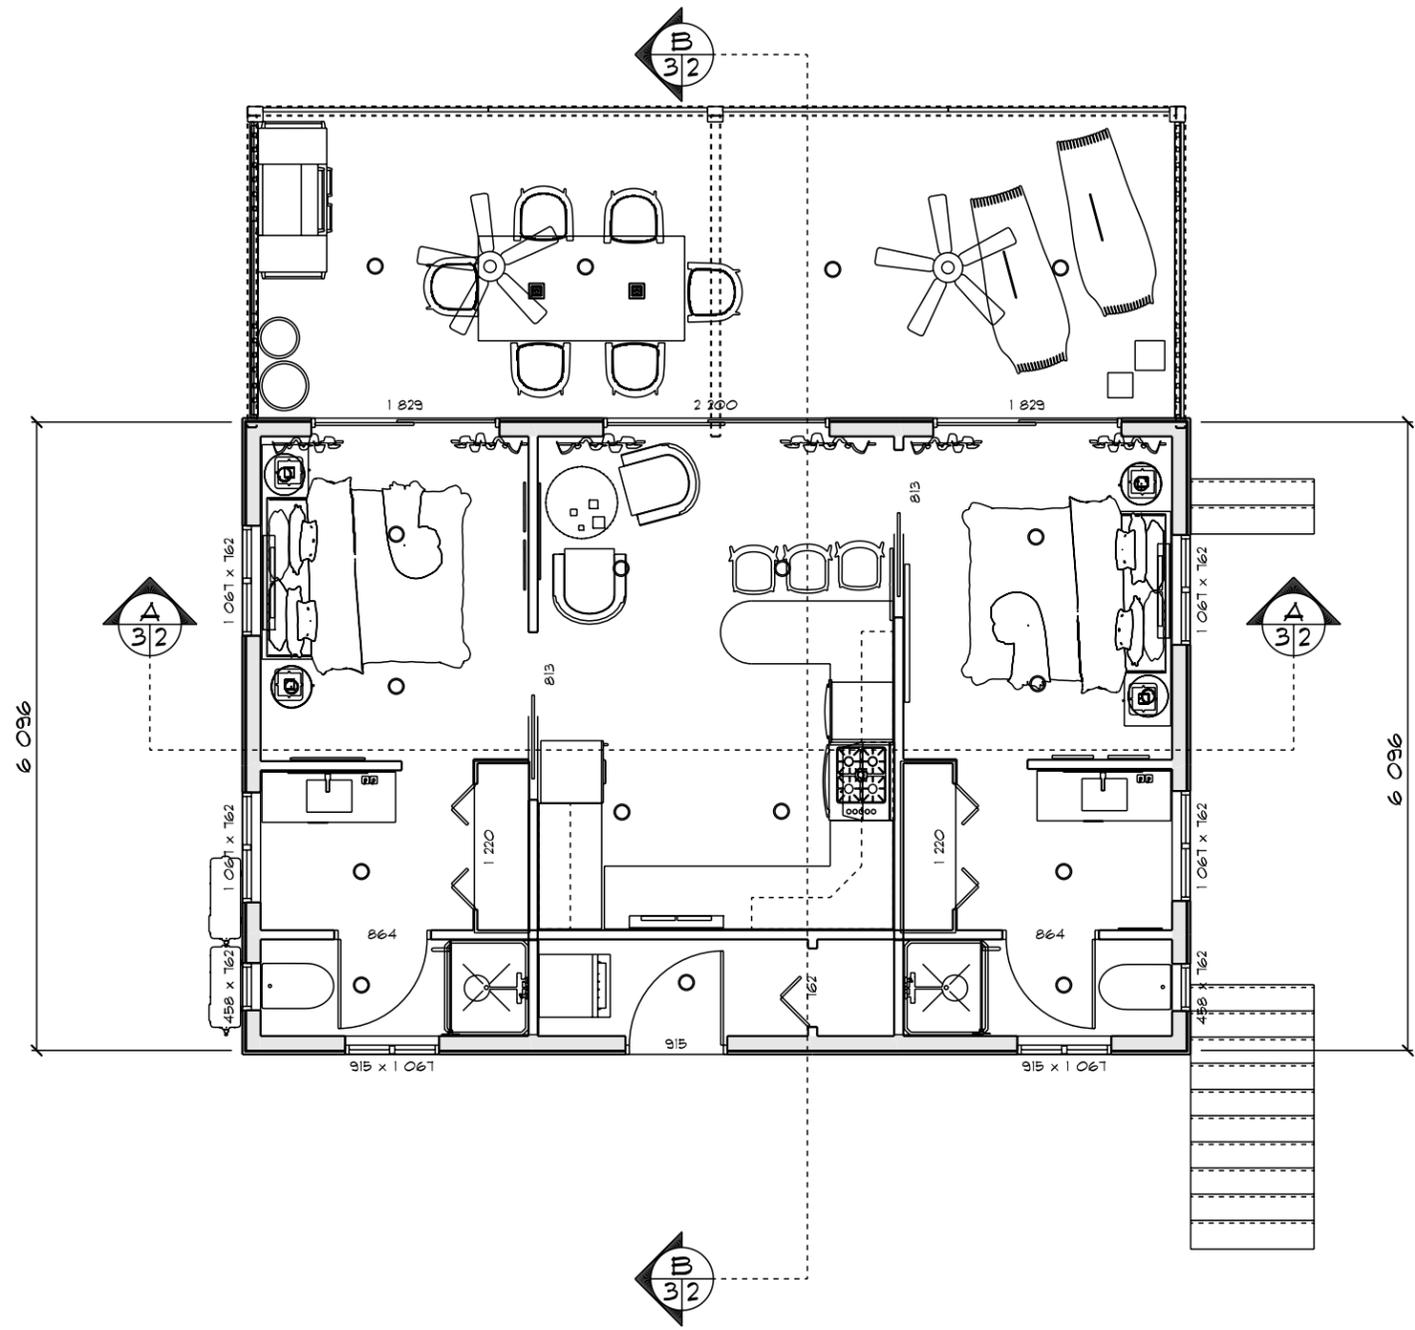


GROUND FLOOR

SCALE: 1:70

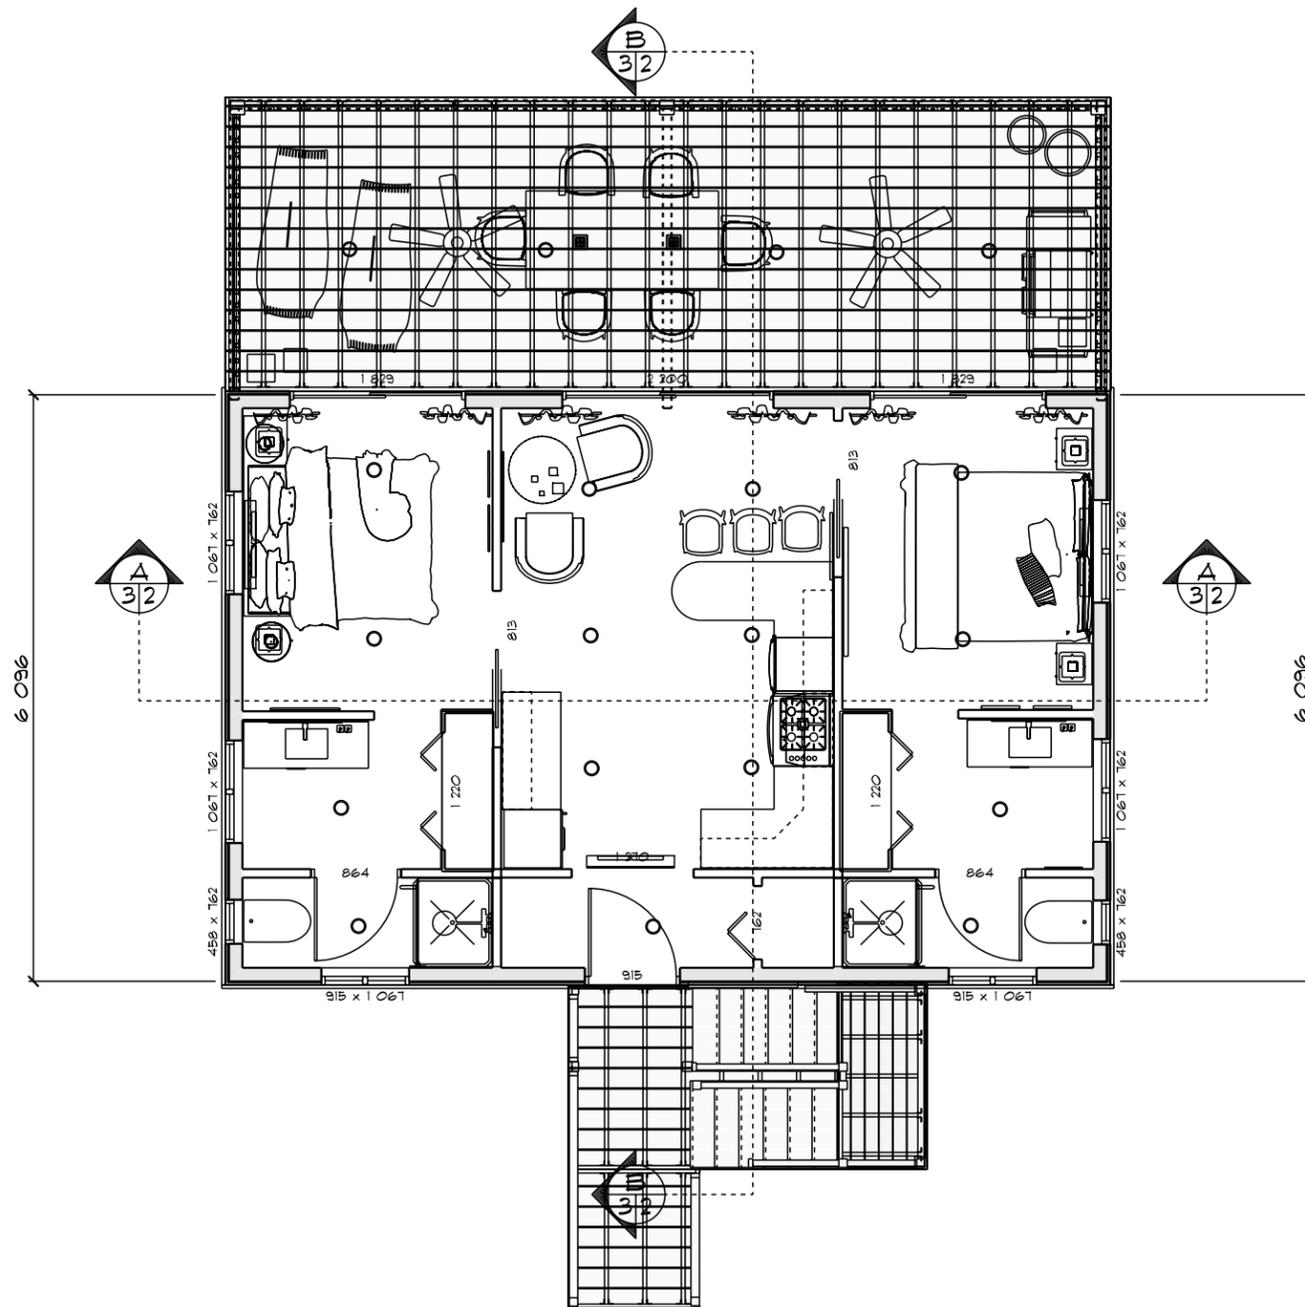

FIRST FLOOR

SCALE: 1:75

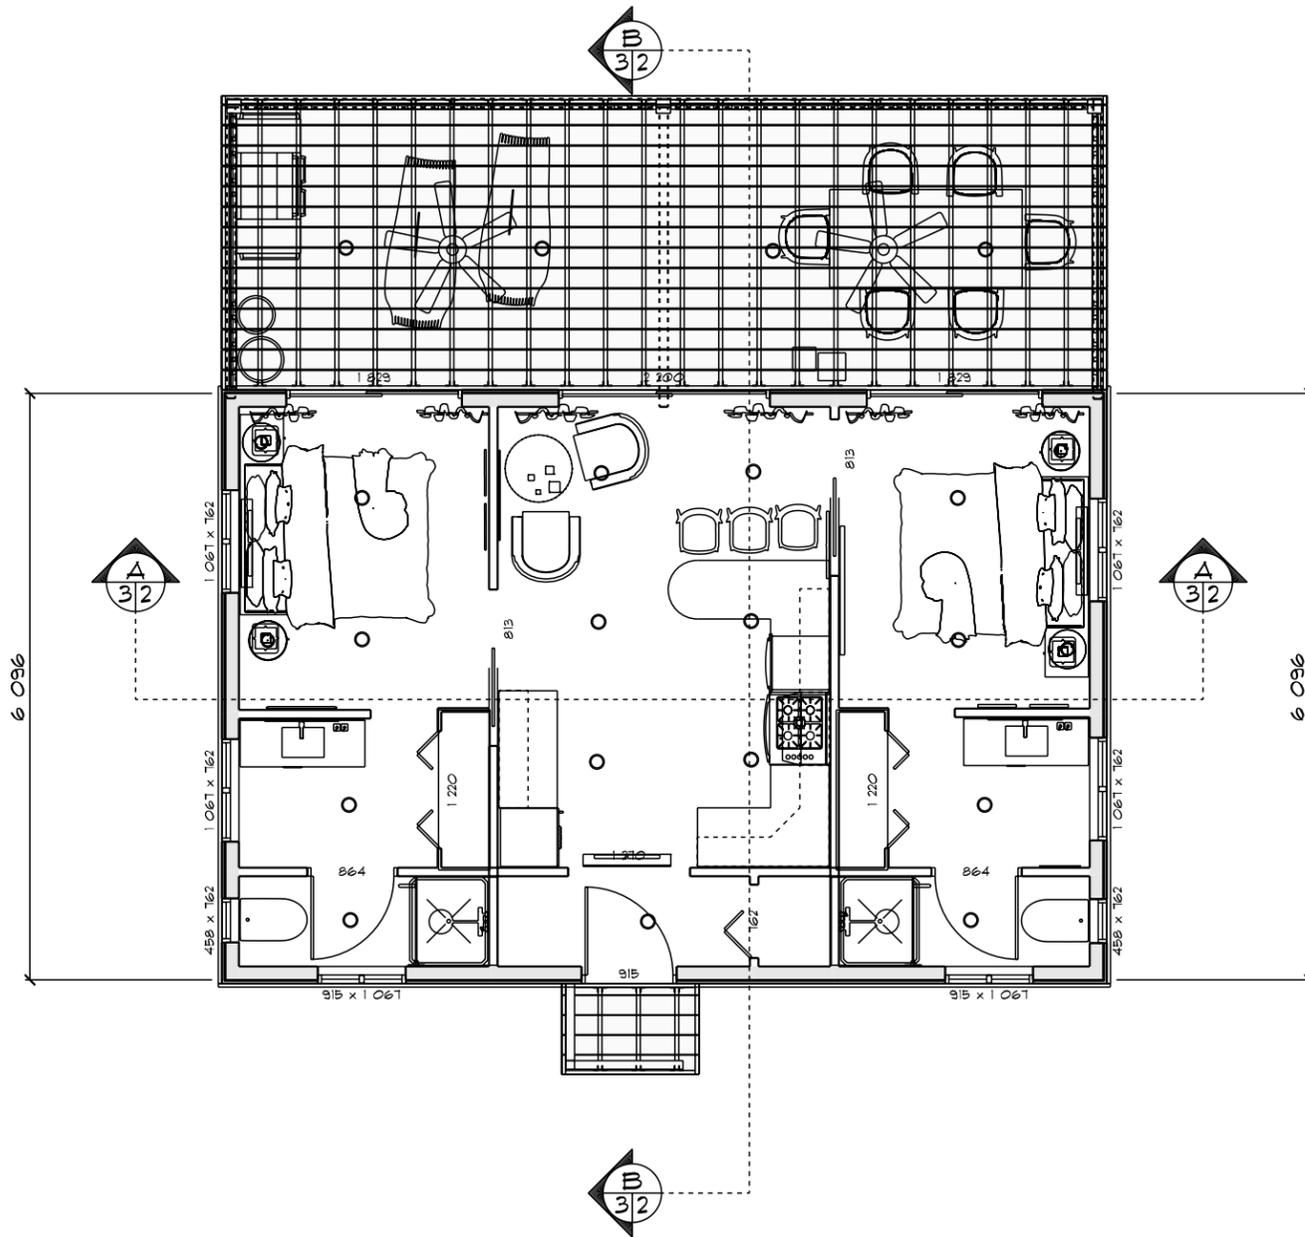


SECOND FLOOR

SCALE: 1:75




FRONT ELEVATION

SCALE: 1/8" = 1'-0"

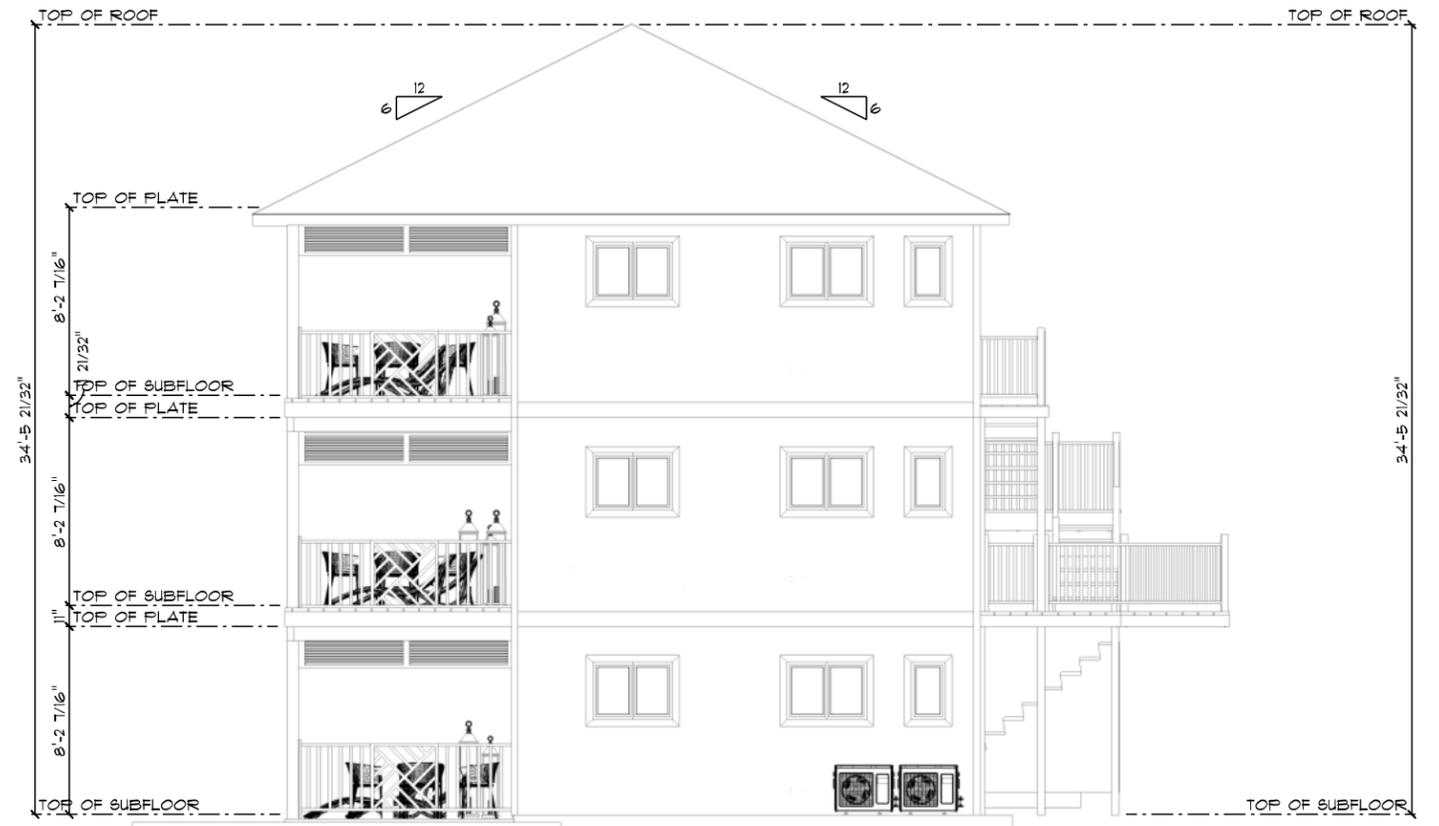

LEFT ELEVATION

SCALE: 1/8" = 1'-0"

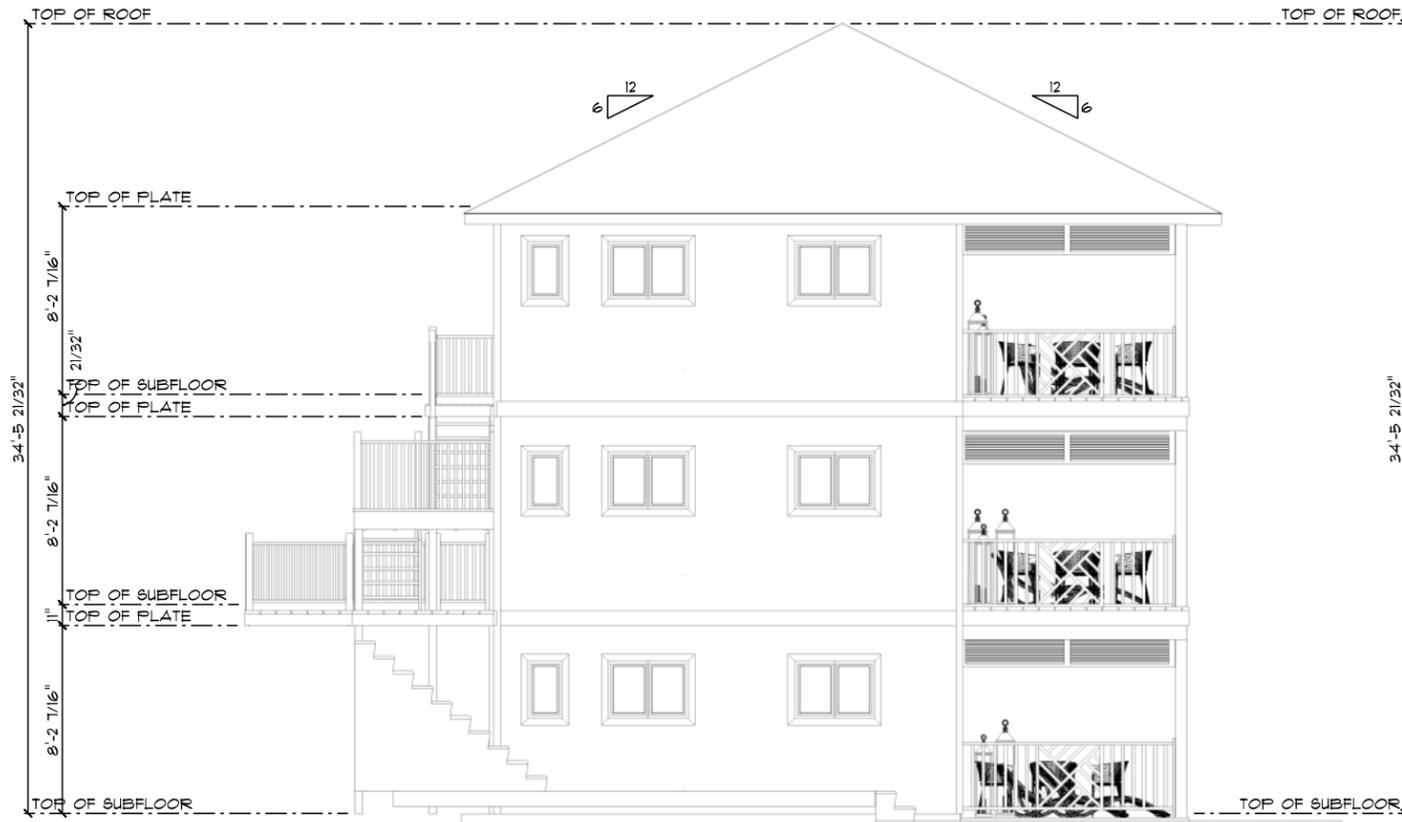

RIGHT ELEVATION


SCALE: 1/8" = 1'-0"



REAR ELEVATION

SCALE: 1/8" = 1'-0"

OPENING SCHEDULE			
PRODUCT CODE	SIZE	COUNT	WIDTH
36X80 COLONIAL A 1	3'-0"	1	3'-0"
72X80 SLIDING GLASS 2-MODIFIED	7'-2 $\frac{1}{2}$ "	1	7'-2 $\frac{1}{2}$ "
72X80 SLIDING GLASS 2	6'-0"	2	6'-0"
30X80 BIFOLD LOUVER 1	2'-6"	1	2'-6"
48X80 BIFOLD LOUVER 2	4'-0"	2	4'-0"
34x80 2 panel 1	2'-10"	2	2'-10"
32X80 PLAIN POCKET 1-MODIFIED	2'-8"	1	2'-8"
32X80 PLAIN POCKET 1	2'-8"	1	2'-8"
18X30 CASEMENT 1	1'-6" x 2'-6"	2	1'-6"
36X42 CASEMENT 2	3'-0" x 3'-6"	2	3'-0"
42X30 CASEMENT 2	3'-6" x 2'-6"	4	3'-6"

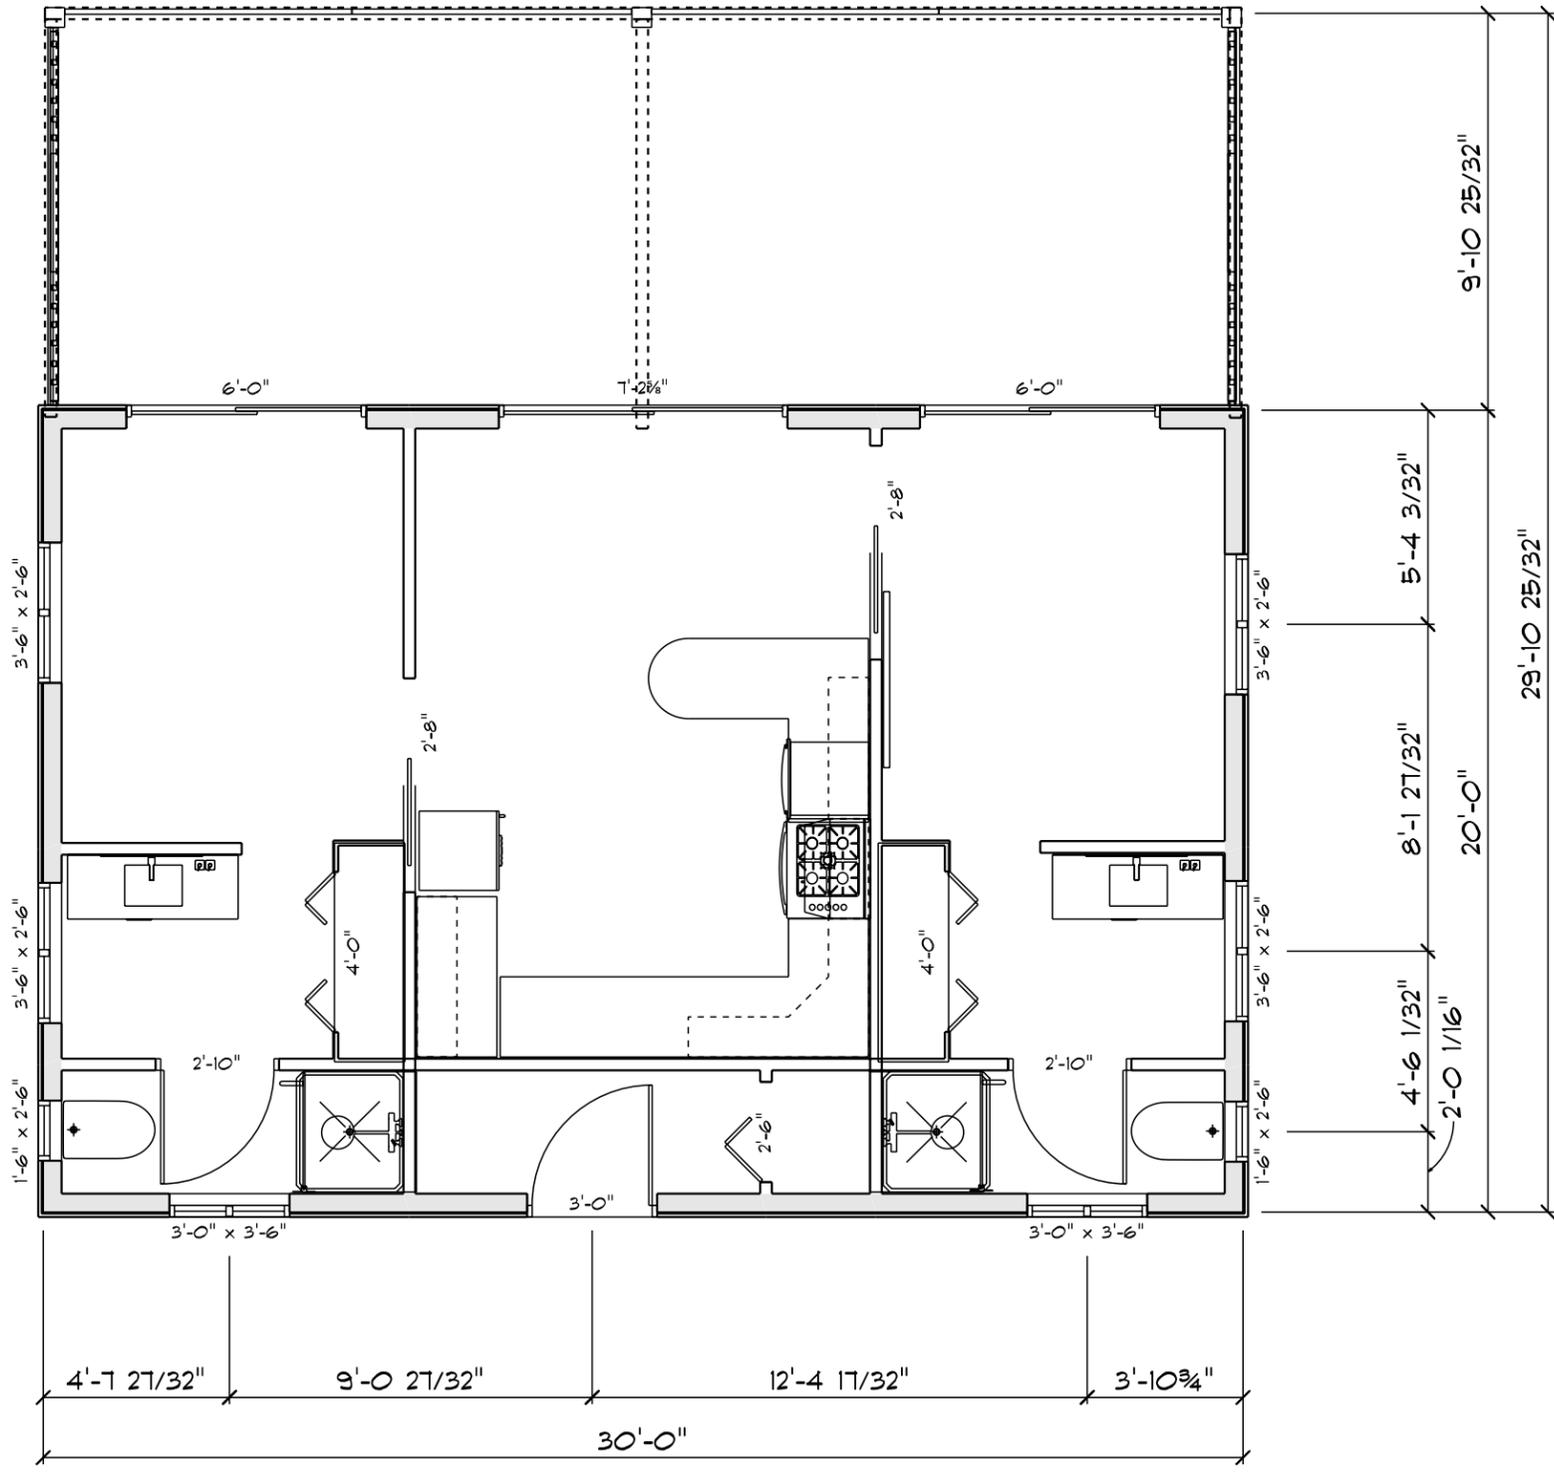

GROUND FLOOR CONSTRUCTION

SCALE: 0.2188" = 1'-0"



